

# STAGE – 1

## KYOGLE VIEW'S ESTATE

CHOICE OF 20 RURAL - RESIDENTIAL ALLOTMENTS  
“BE QUICK”

LAND RANGING FROM  
5,000M2 TO 13.34 HECTARES

*Kyogle* **REAL ESTATE**


# KYOGLE VIEW'S ESTATE




# KYOGLE VIEW'S ESTATE




# KYOGLE VIEW'S ESTATE

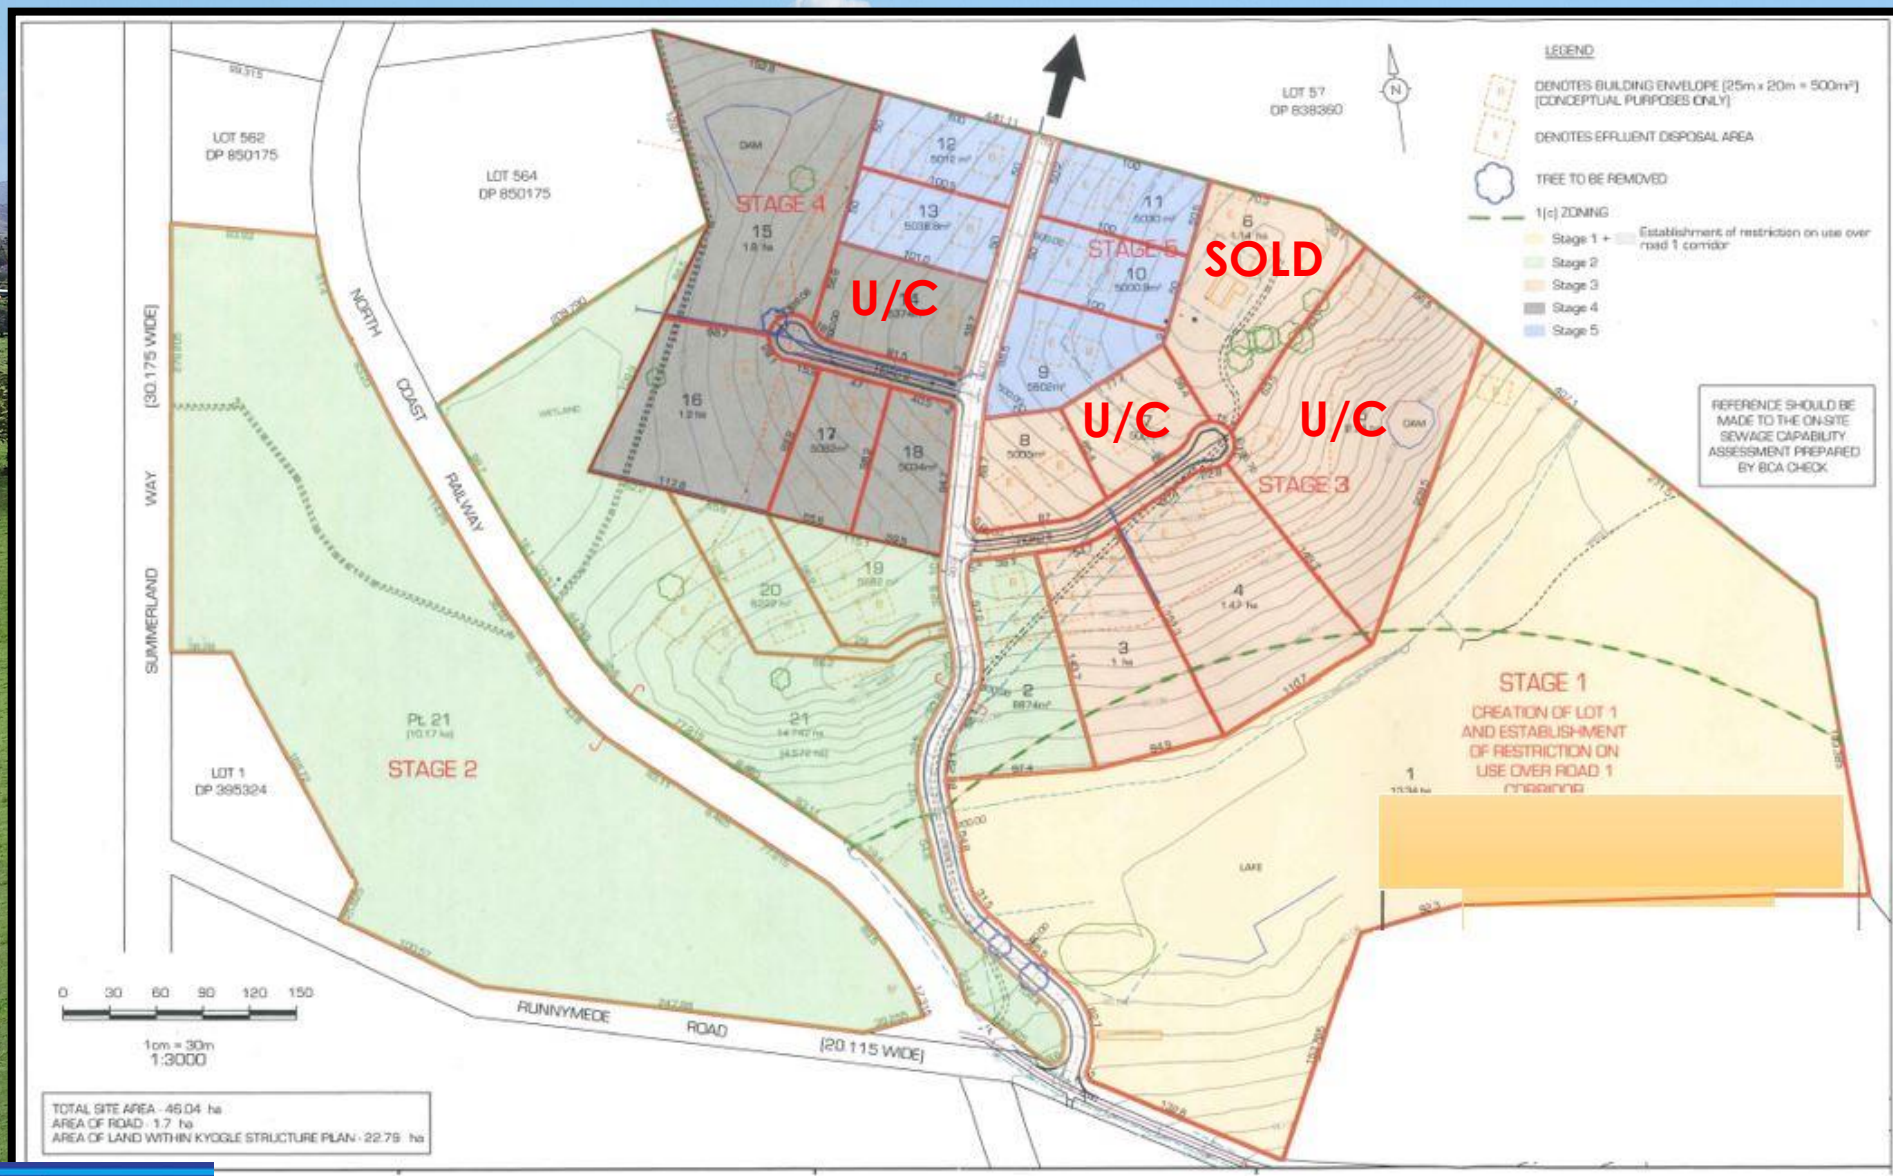

# KYOGLE VIEW'S ESTATE

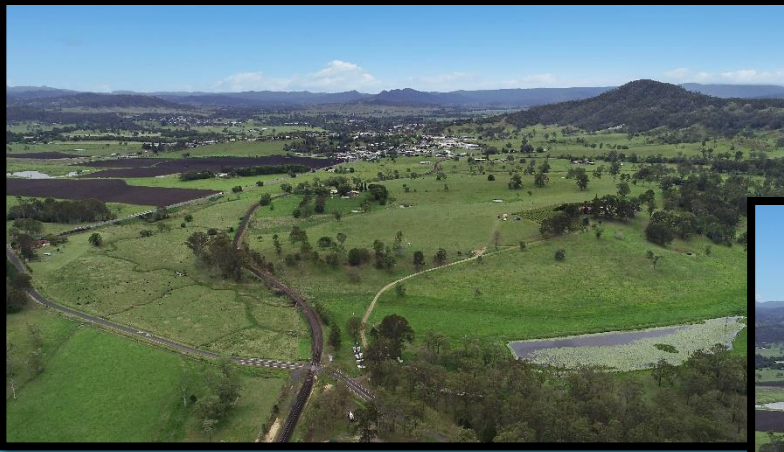


# KYOGLE VIEW'S ESTATE

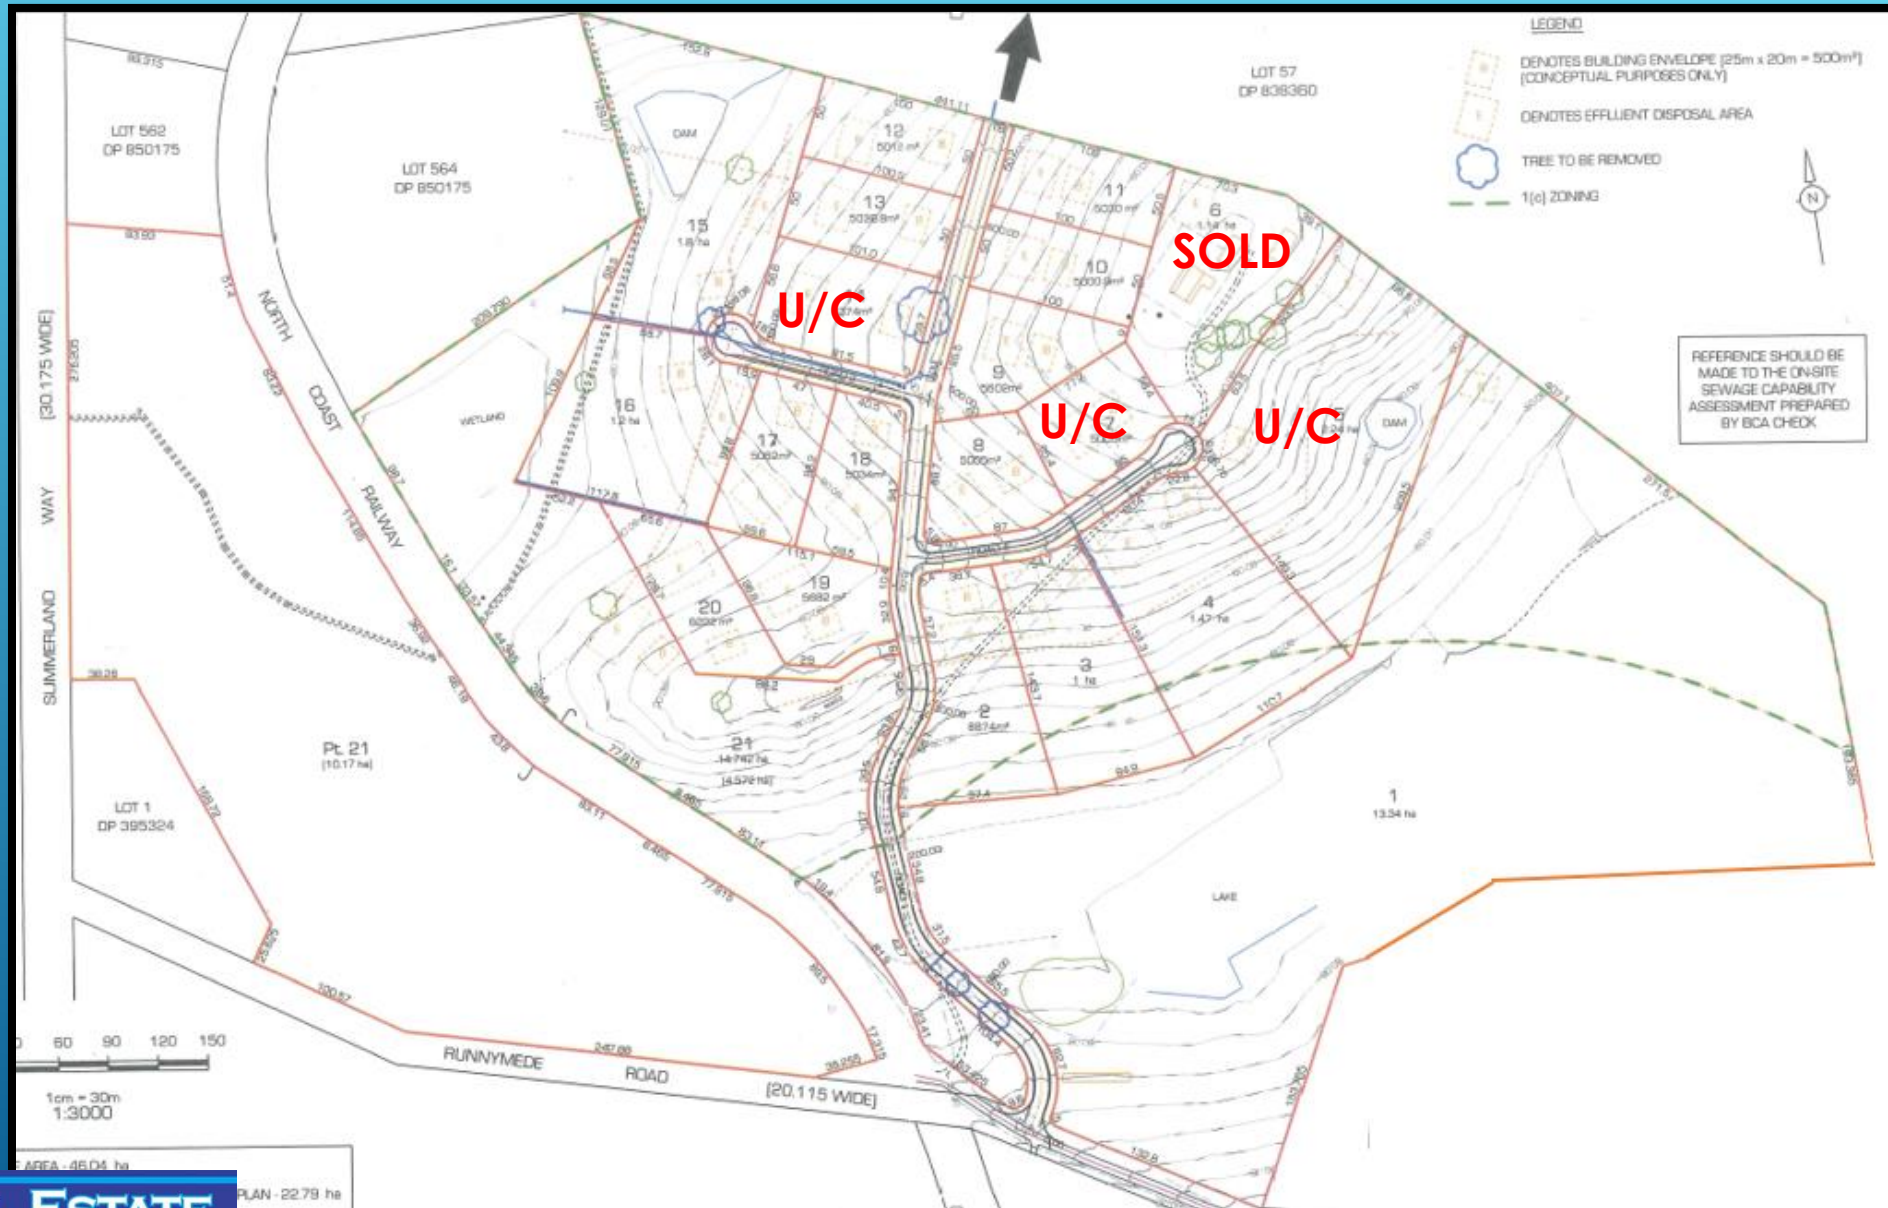



LOT NO	LOT SIZE	LOT NO	LOT SIZE
1	13.34ha	11	5030m <sup>2</sup>
2	8874m <sup>2</sup>	12	5012m <sup>2</sup>
3	1 ha	13	5038m <sup>2</sup>
4	1.47 ha	14	6374m <sup>2</sup>
5	2.24 ha	15	1.8 ha
6	1.14 ha	16	1.2 ha
7	5009m <sup>2</sup>	17	5062m <sup>2</sup>
8	5005m <sup>2</sup>	18	5034m <sup>2</sup>
9	5602m <sup>2</sup>	19	5682m <sup>2</sup>
10	5000.9m <sup>2</sup>	20	6222m <sup>2</sup>
		21	14.742 ha

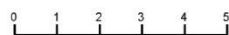

Scale in meters, indicative only. Dimensions are approximate. All information contained herein gathered from sources we believe to be reliable. However we cannot guarantee its accuracy and interested persons should rely on their own enquiries.



## Kyogle Views Estate

# KYOGLE VIEW'S ESTATE

LOT 1: 13.34HA (32.96 ACRES)  
LOT 2: 8874m<sup>2</sup> (2.19 ACRES)  
LOT 3: 1HA (2.47 ACRES)  
LOT 4: 1.47HA (3.63 ACRES)  
LOT 5: **UNDER OFFER**  
LOT 6: **SOLD**  
LOT 7: **UNDER OFFER**  
LOT 8: 5005m<sup>2</sup> (1.236 ACRES)  
LOT 9: 5602m<sup>2</sup> (1.38 ACRES)  
LOT 10: 5000.9m<sup>2</sup> (1.235 ACRES)

LOT 11: 5030m<sup>2</sup> (1.24 ACRES)  
LOT 12: 5012m<sup>2</sup> (1.238 ACRES)  
LOT 13: 5038.8m<sup>2</sup> (1.24 ACRES)  
LOT 14: **UNDER OFFER**  
LOT 15: 1.8HA (4.44 ACRES)  
LOT 16: 1.2HA (2.96 ACRES)  
LOT 17: 5062m<sup>2</sup> (1.25 ACRES)  
LOT 18: 5034m<sup>2</sup> (1.24 ACRES)  
LOT 19: 5682m<sup>2</sup> (1.40 ACRES)  
LOT 20: 6222m<sup>2</sup> (1.53 ACRES)  
LOT 21: 10.17HA (25.13 ACRES)

*Kyogle* REAL ESTATE

FOR MORE INFORMATION CONTACT: SIMON TOUGH 0402 706 565